



Фасад 8-1 М 1:100.



Фасад И-А М 1:100.

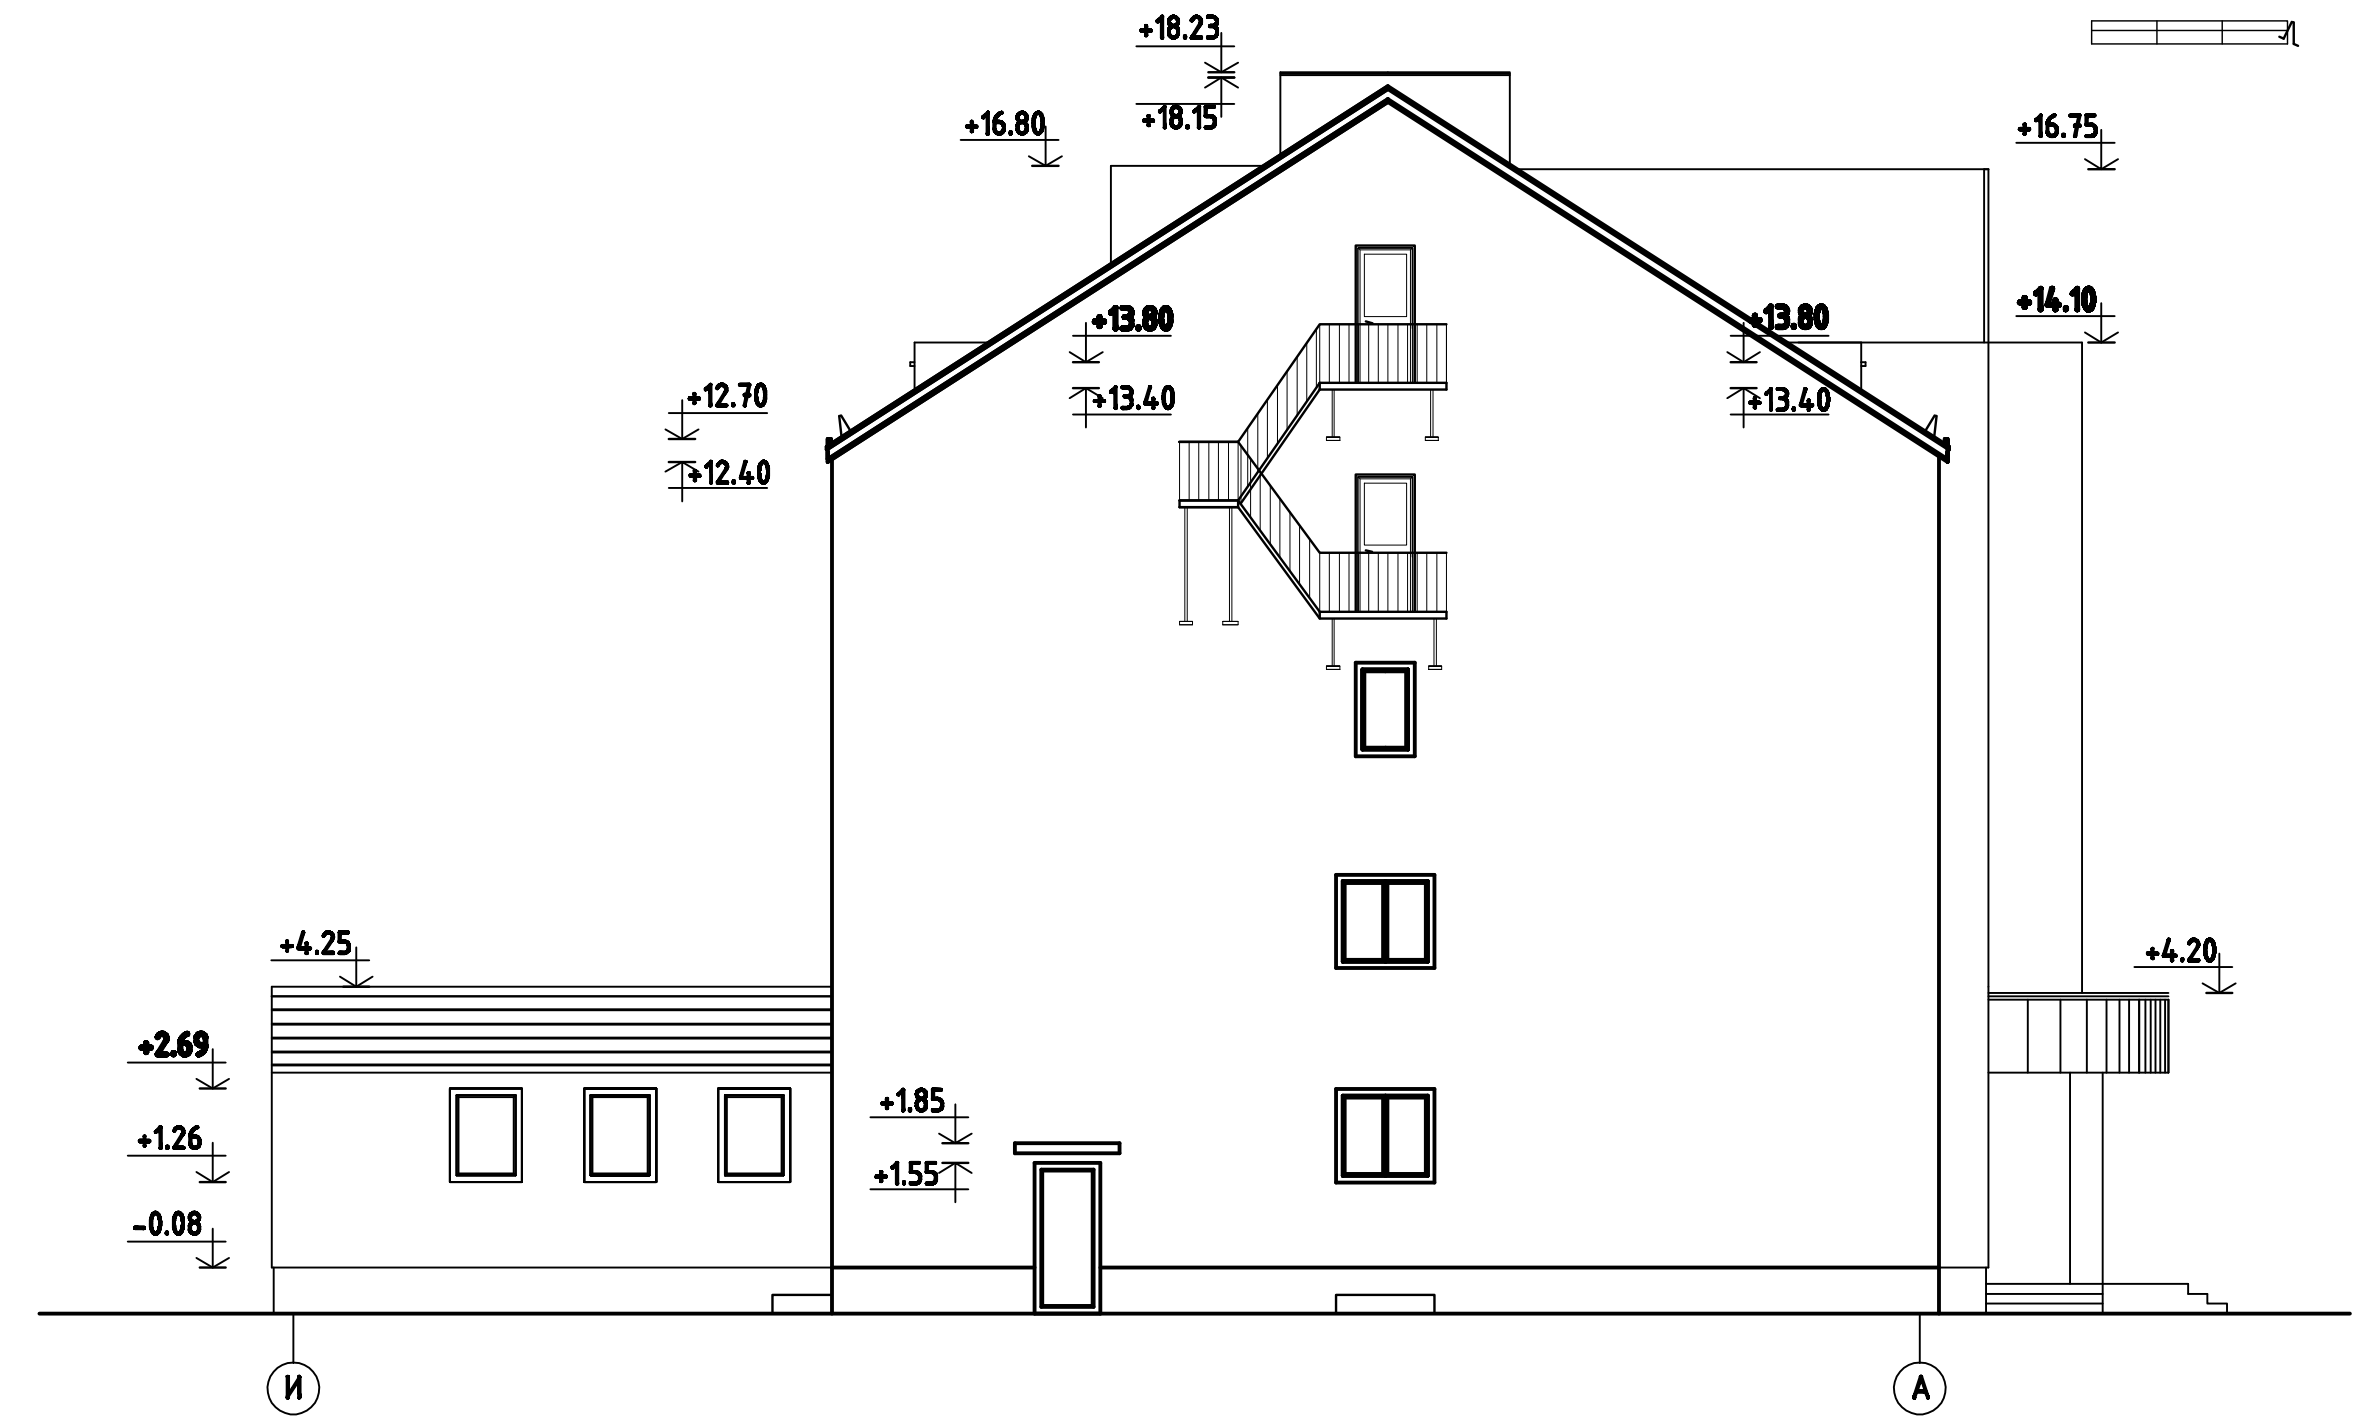

Фасад 1-8 М 1:100.

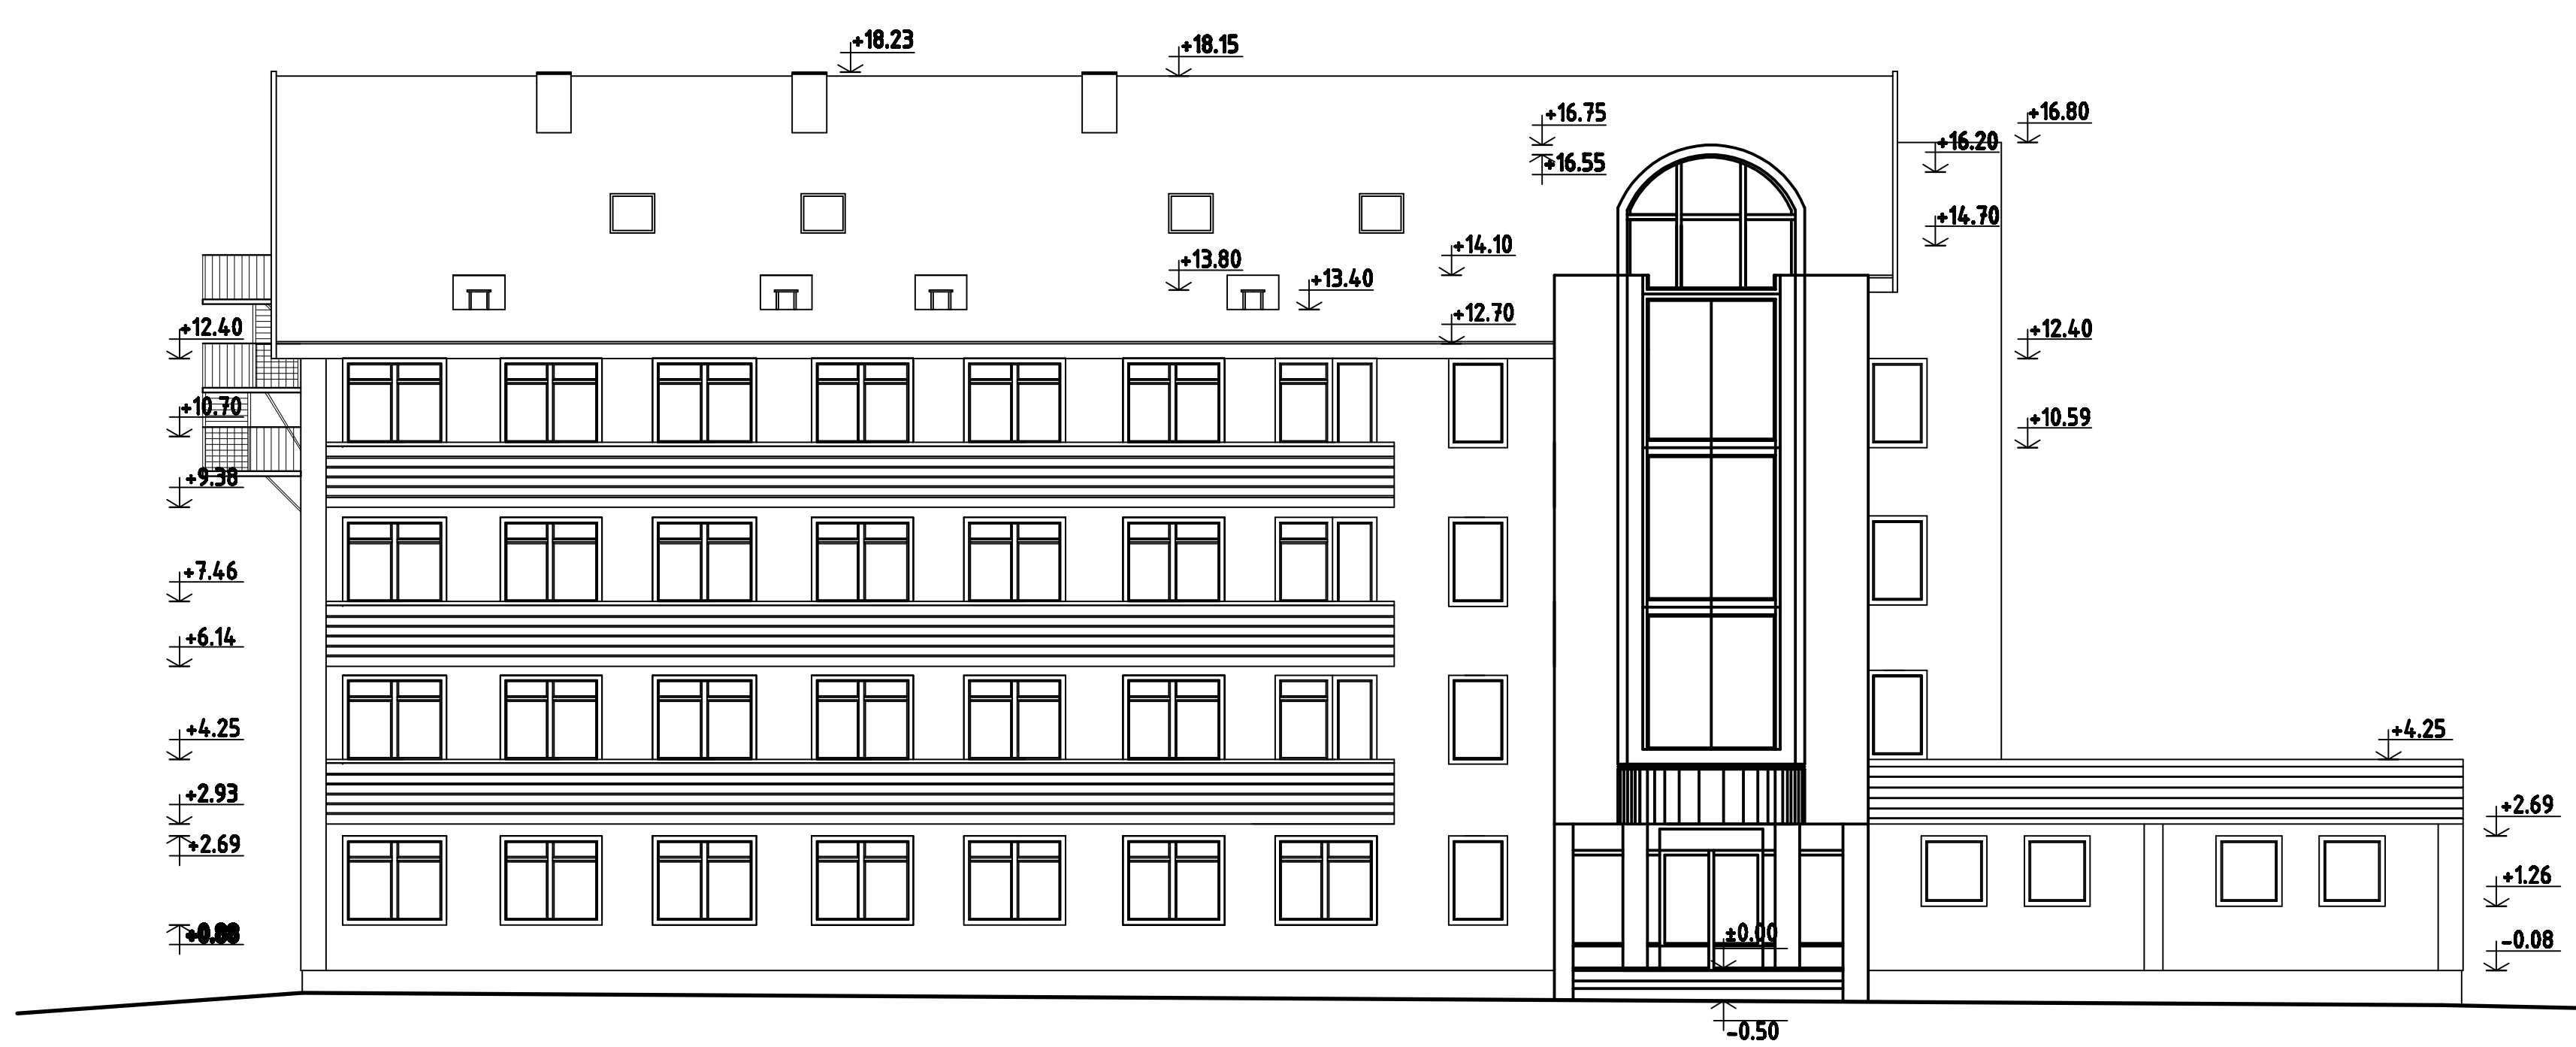

Фасад А-И М 1:100.

